


FIFTH FLOOR PLAN

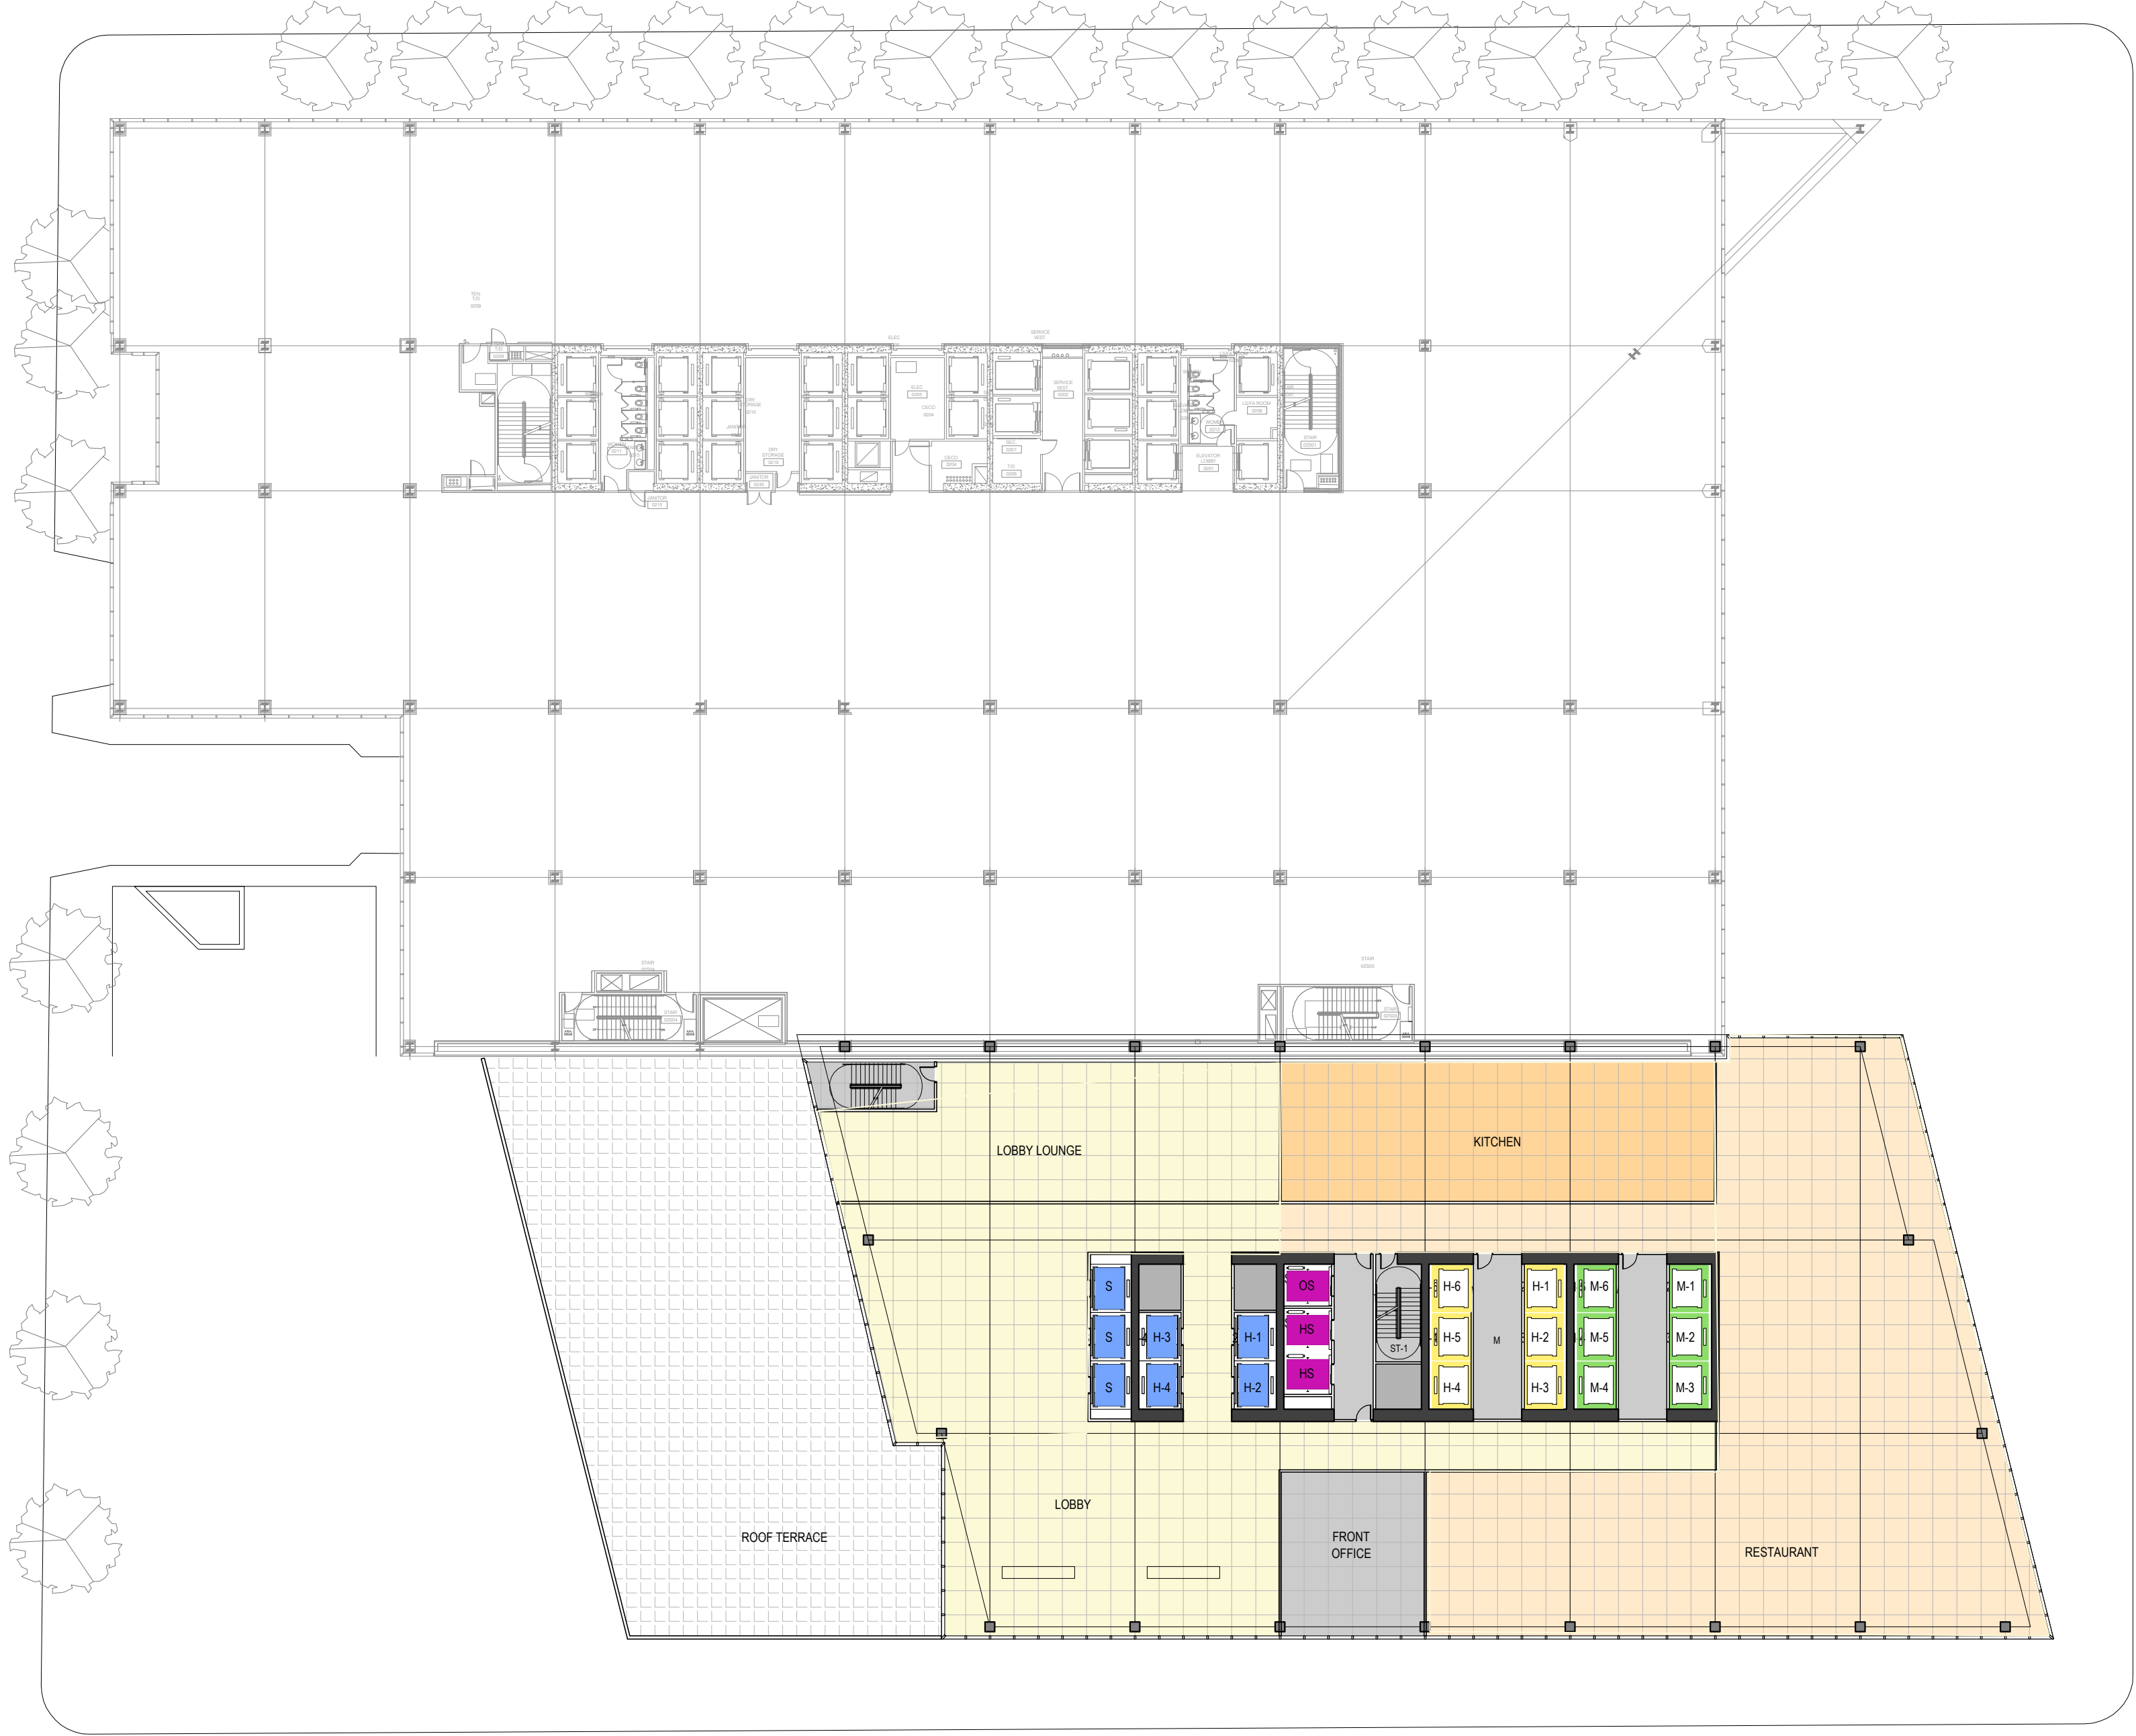

⊕ SCALE: 1" = 40'