


# FOURTH FLOOR PLAN

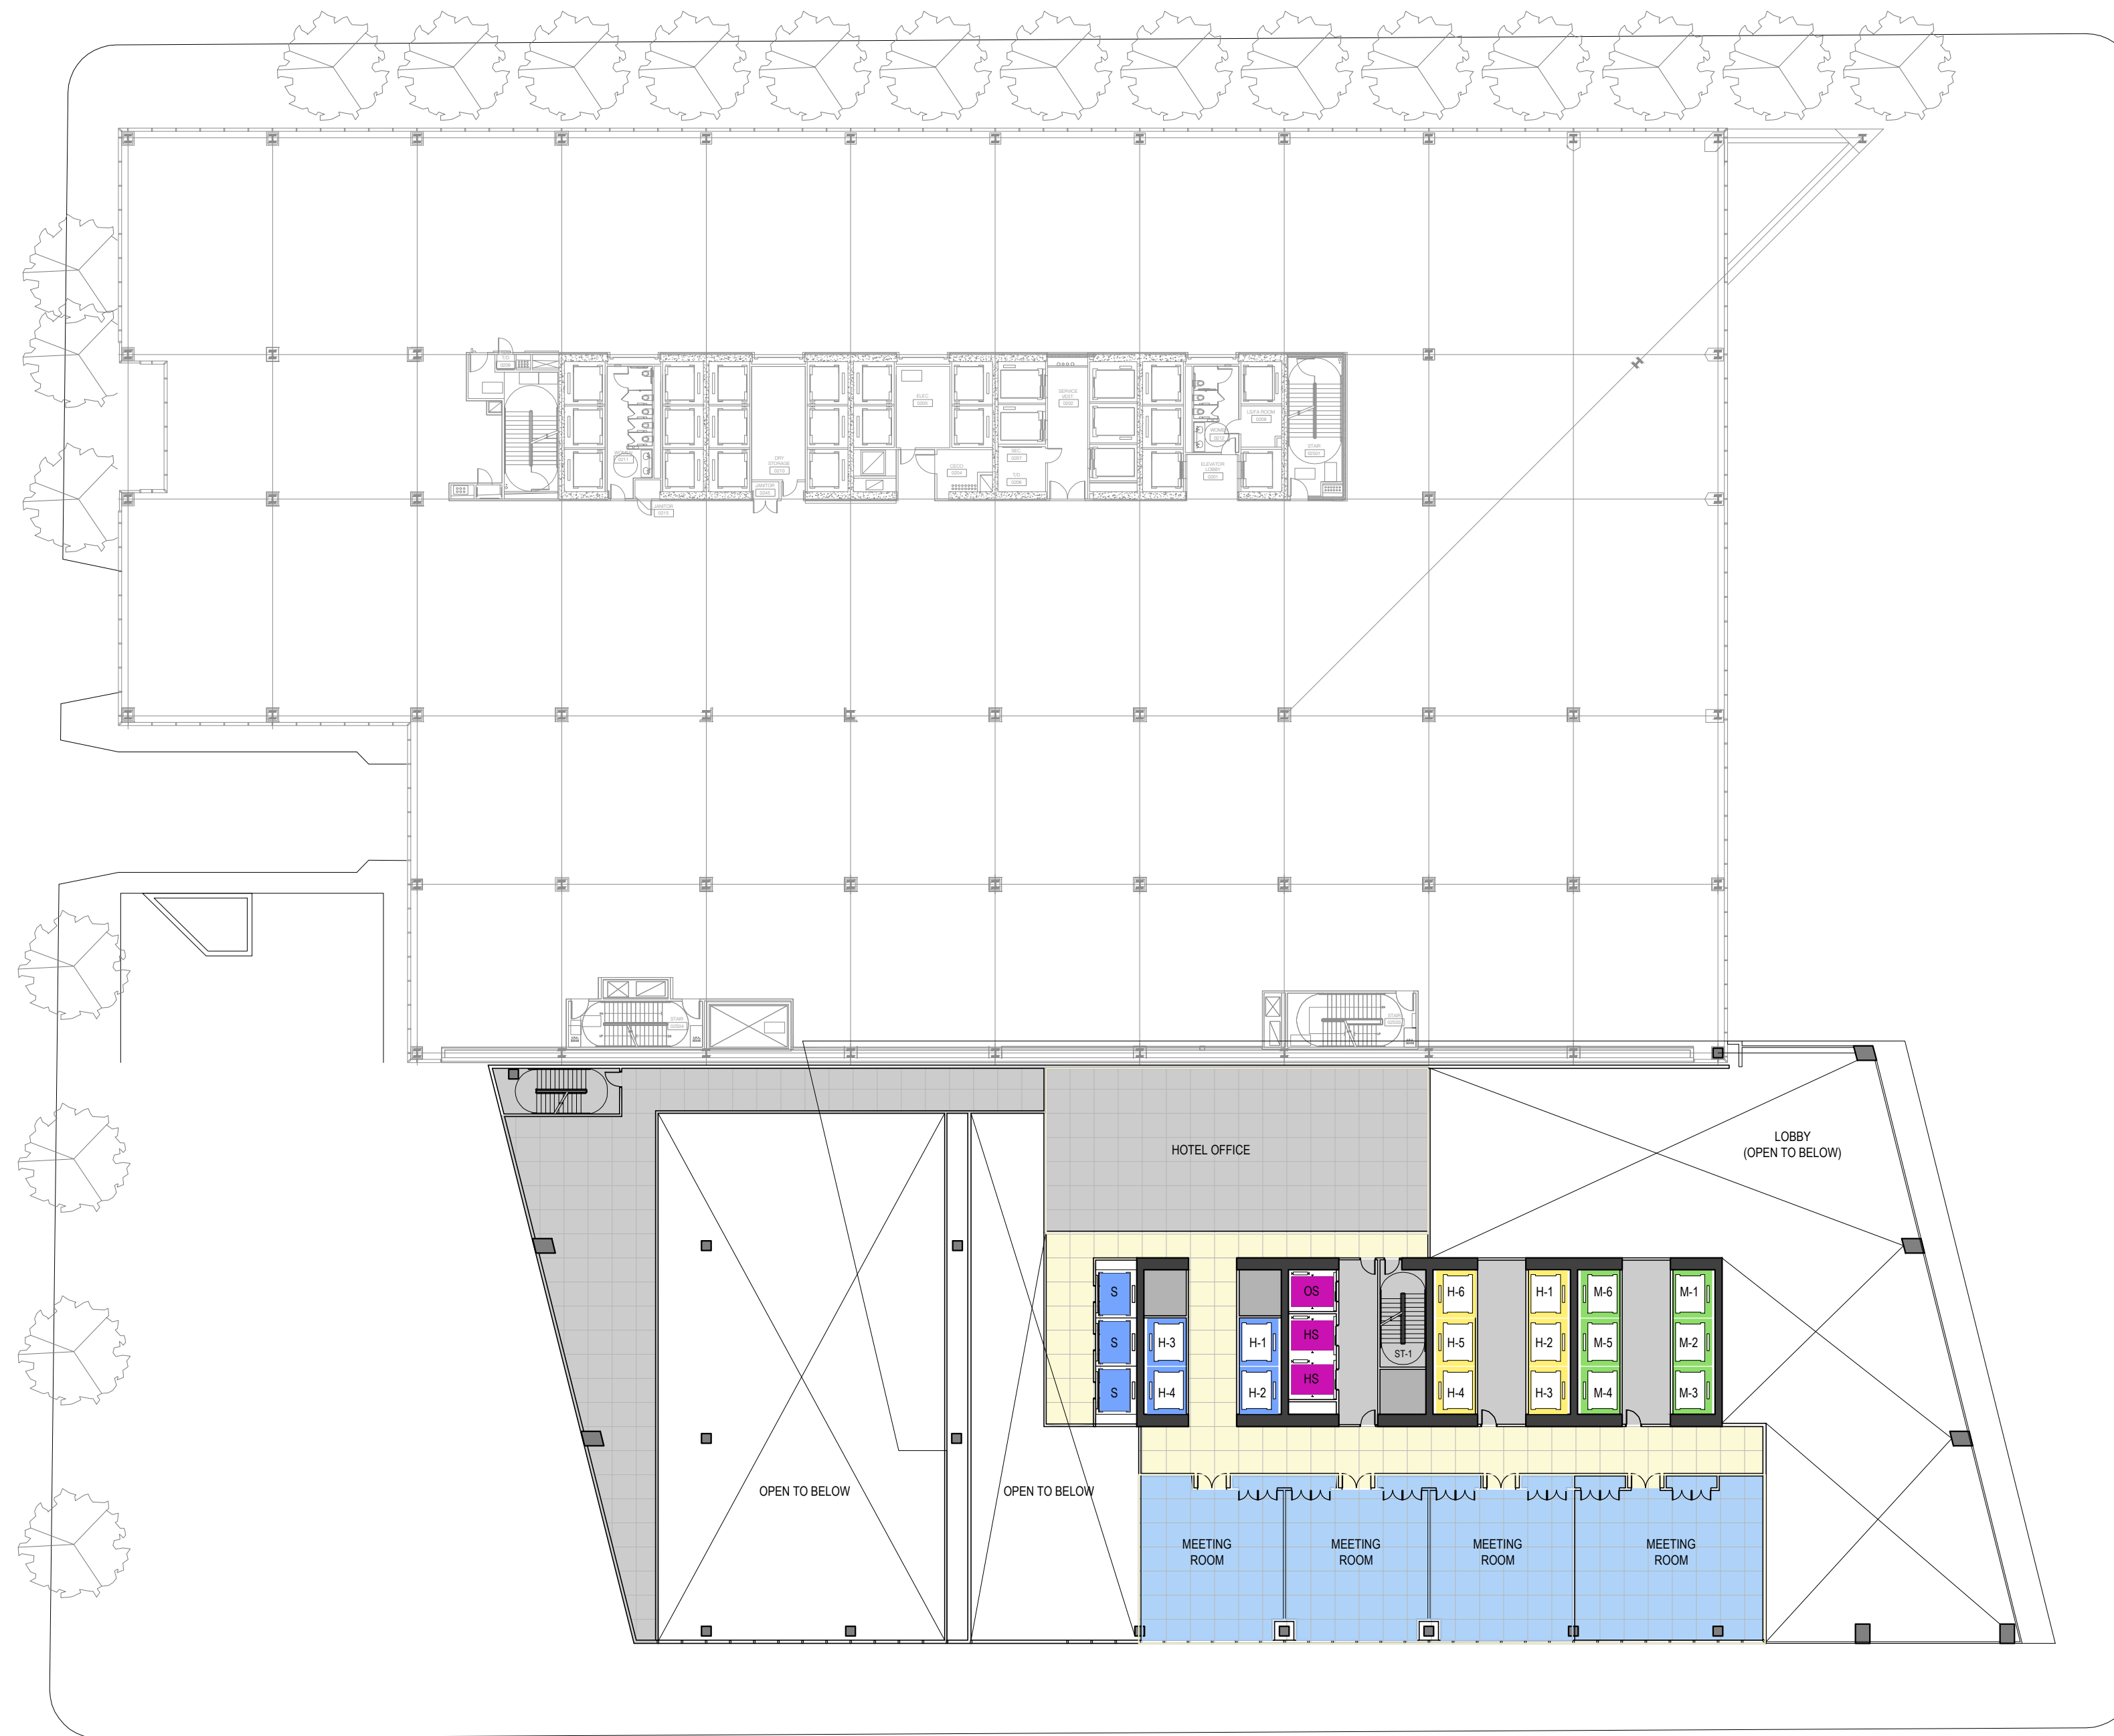

⊕ SCALE: 1" = 40'